

MODULAR HIGH CONTAINMENT LABORATORIES

Mobile Units

BSL 1-2-3 Containment

Fully Tested (FAT) before leaving for final site

Modular

Maritime containers

GROW ROOMS




FOREST
: RESEARCH ,
ALICE HOLT







2 GROW ROOMS –
CL2 MODULES



W section A | escala: 1 : 50

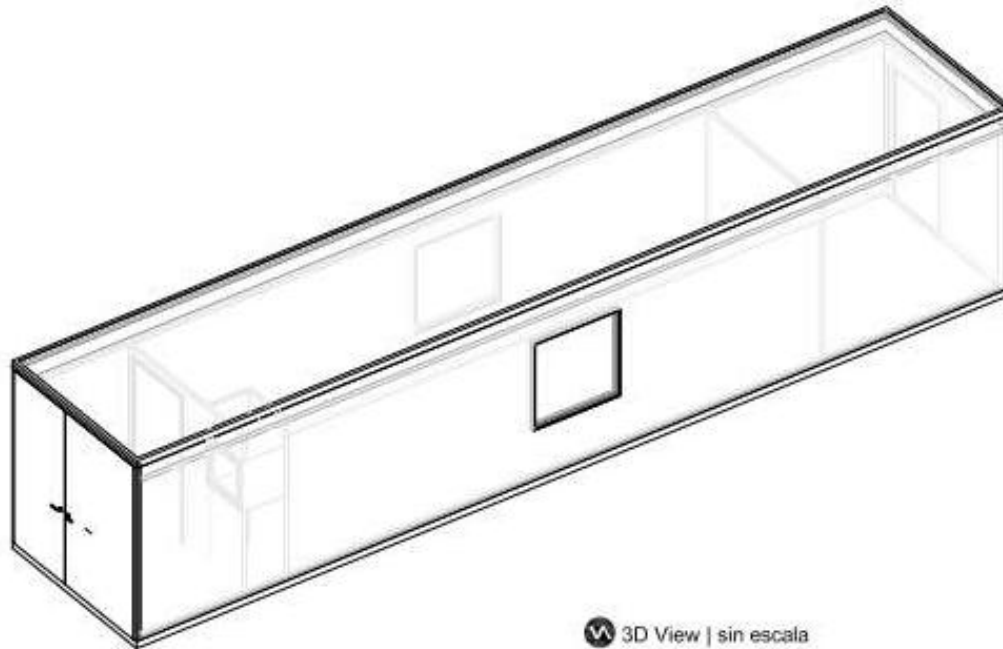

W 3D View | sin escala

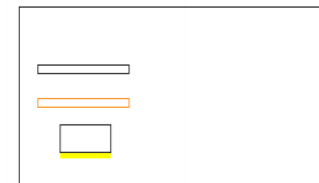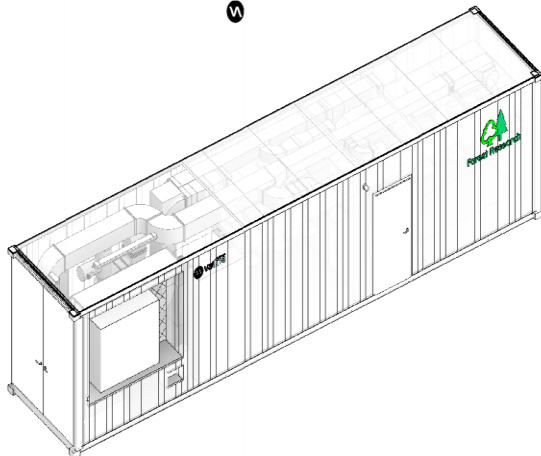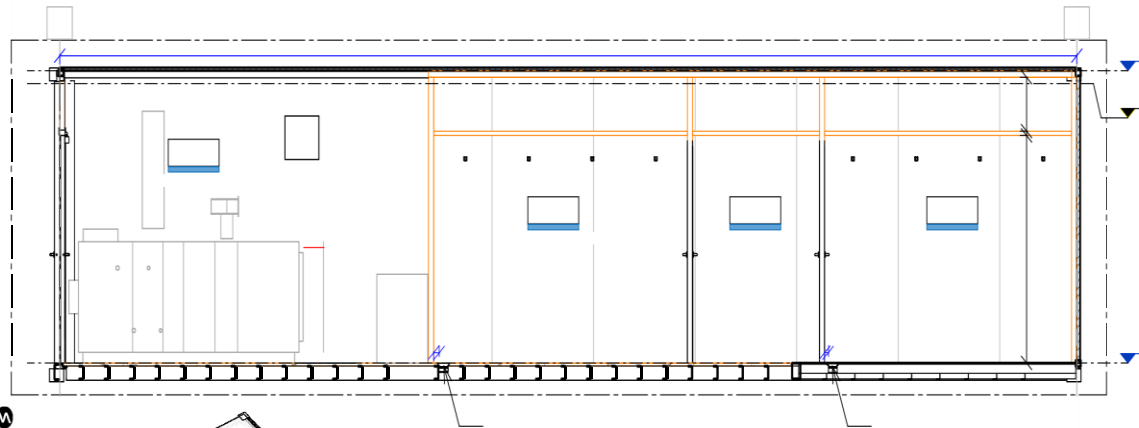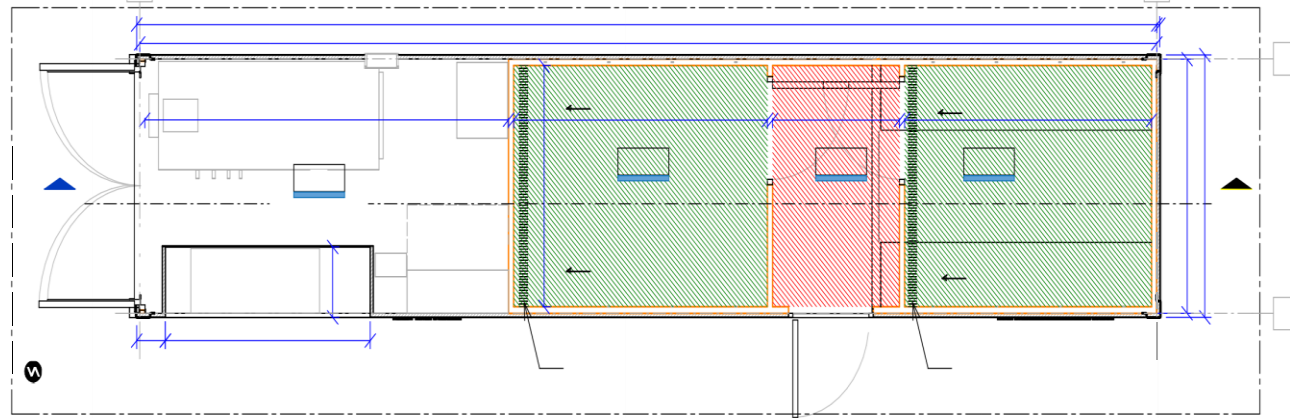

MODULAR CONTAINMENT PORTABLE LABORATORY CL2

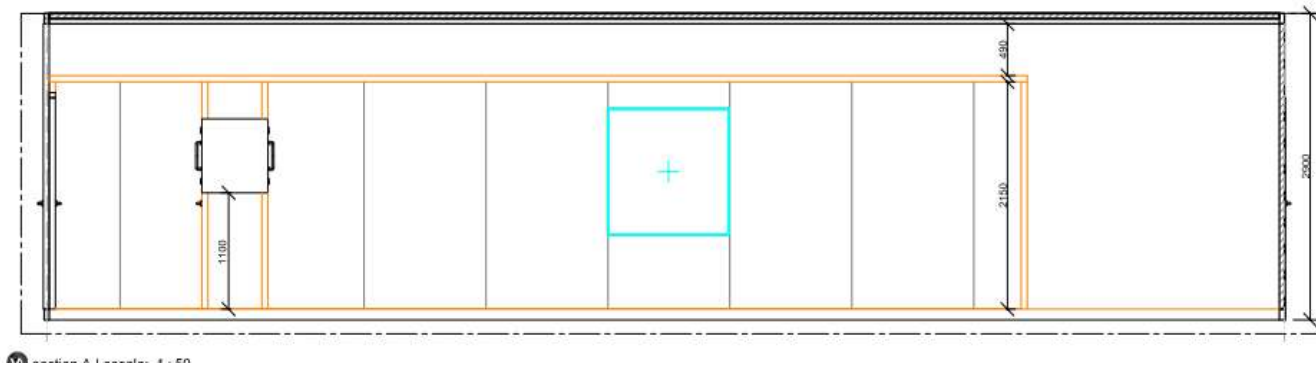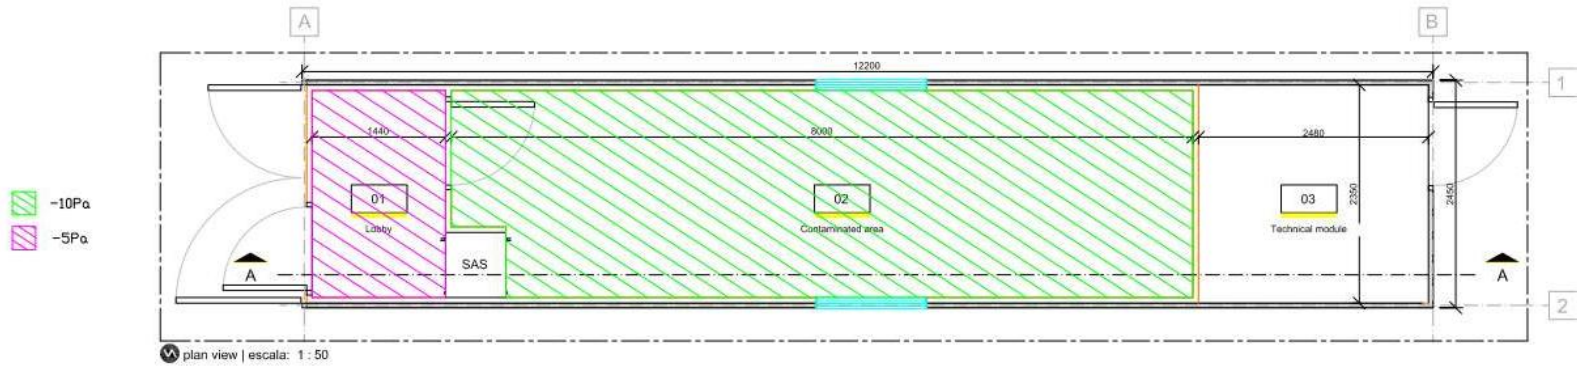



BBBU2357129

GG54













